



## 목록

복지관 1층.....	1
복지관 2층.....	2
복지관 3층.....	3
종합학습관 1층.....	4
종합학습관 2층.....	5
종합학습관 3층.....	6


1층

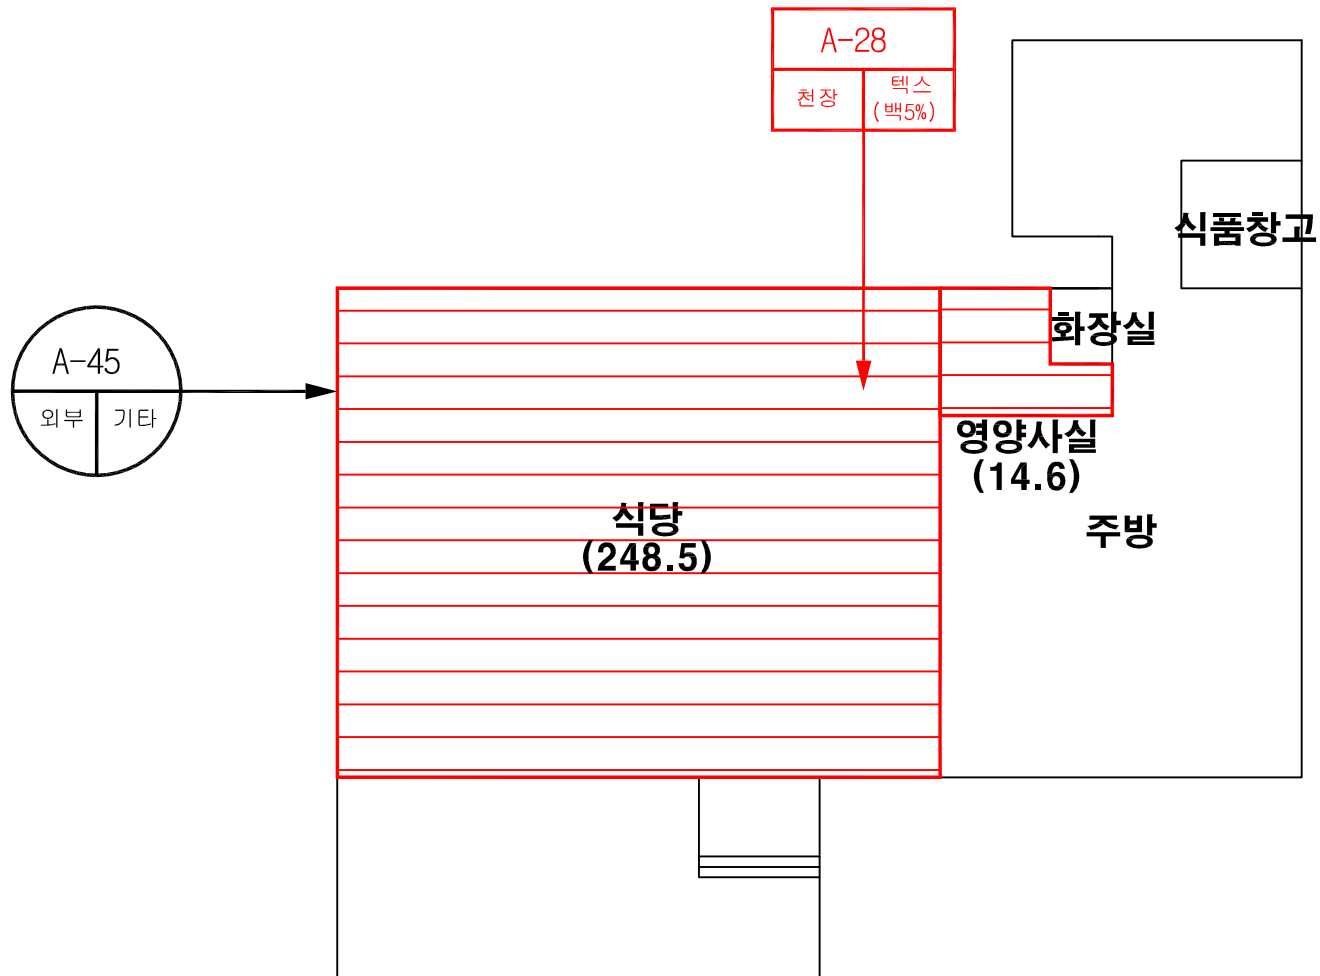

## 건축자재별 그림 범례

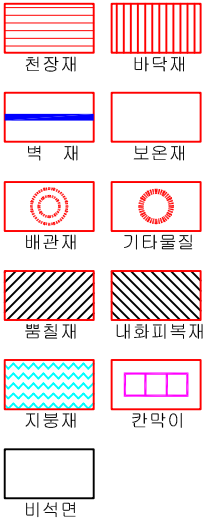

\*건축자재 인식표

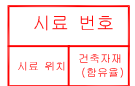

## 석면 함유 시료



석면 비함유 시료

\* 건축물명 :  
주7. 급식실

\* 건축물 소재지 :  
정읍시 학산로 89


\*도면번호: 21-0118-16

\* 석면 조사 기관:  
(주)알파석면연구소


\* 석면 분석 기관:  
(주)알파석면연구소

\* 조사일자:  
2021.01.14.  
~2021.01.18.


[illegible]

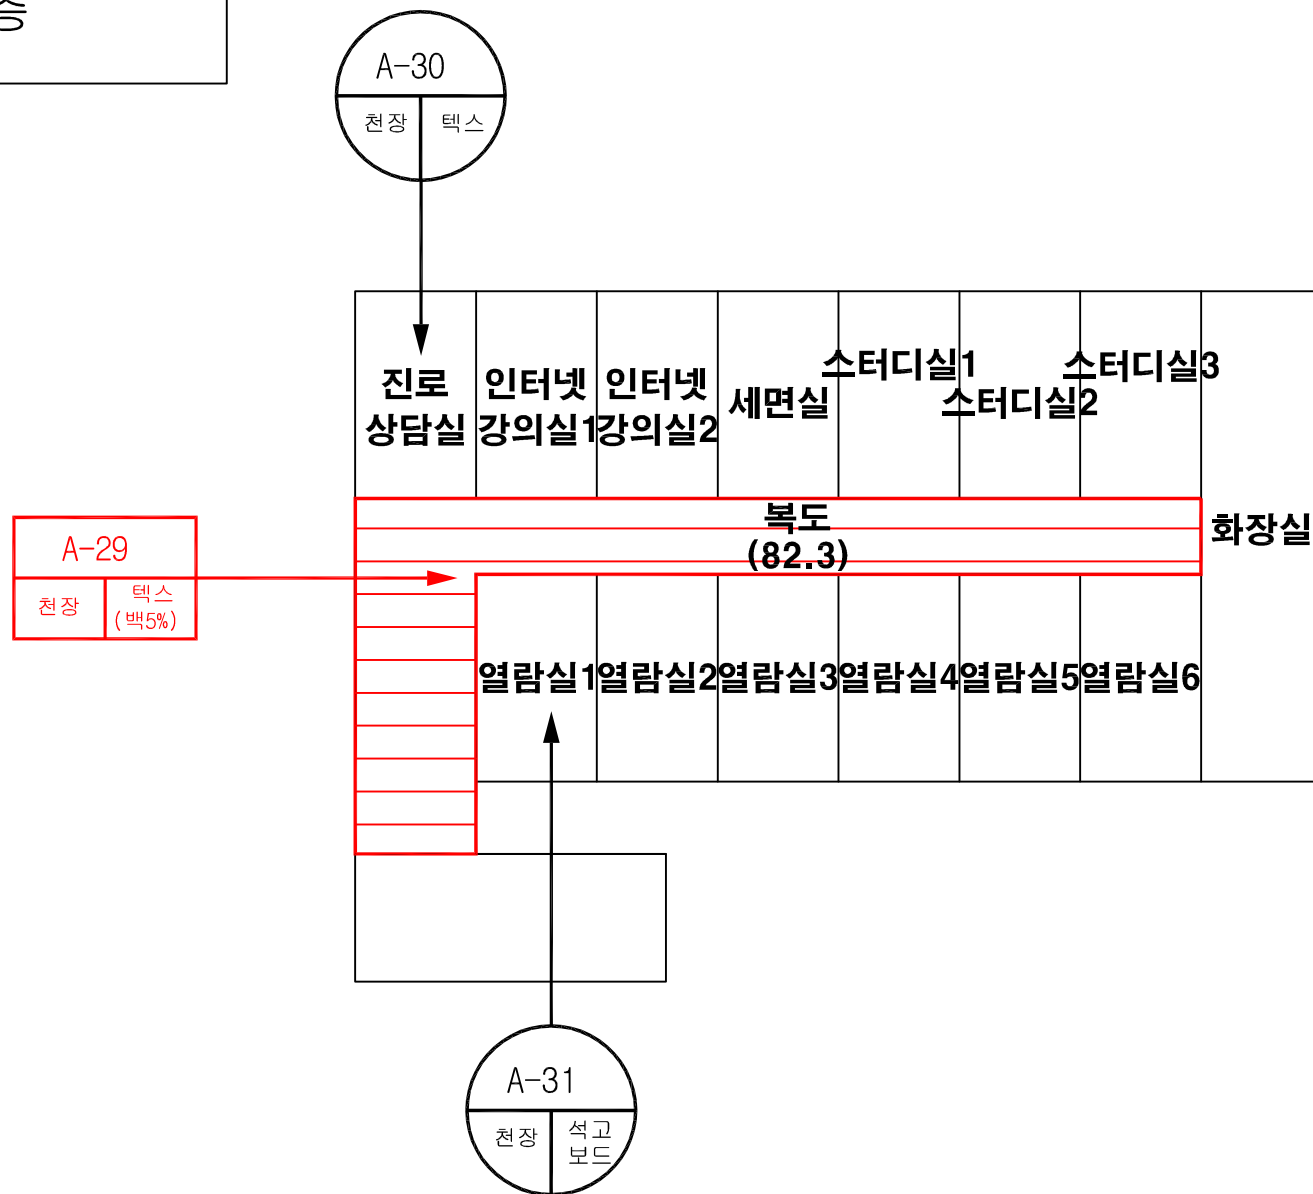[illegible]

## 건축자재별 그림 범례

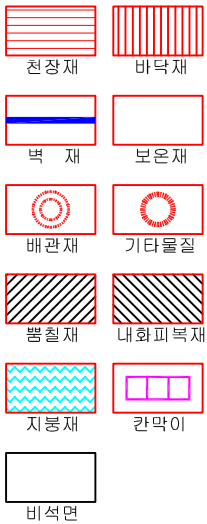

\*건축자재 인식표

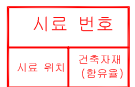

## 석면 함유 시료



## 석면 비함유 시료

\*건축물명 :  
주7. 급식실

\* 건축물 소재지 :  
정읍시 학산로 89


\*도면번호  
21-0118-17

\* 석면 조사 기관:  
(주)알파석면연구소





\* 석면 분석 기관:  
(주)알파석면연구소

\* 조사일자:  
2021.01.14.  
~2021.01.18.


### 3층

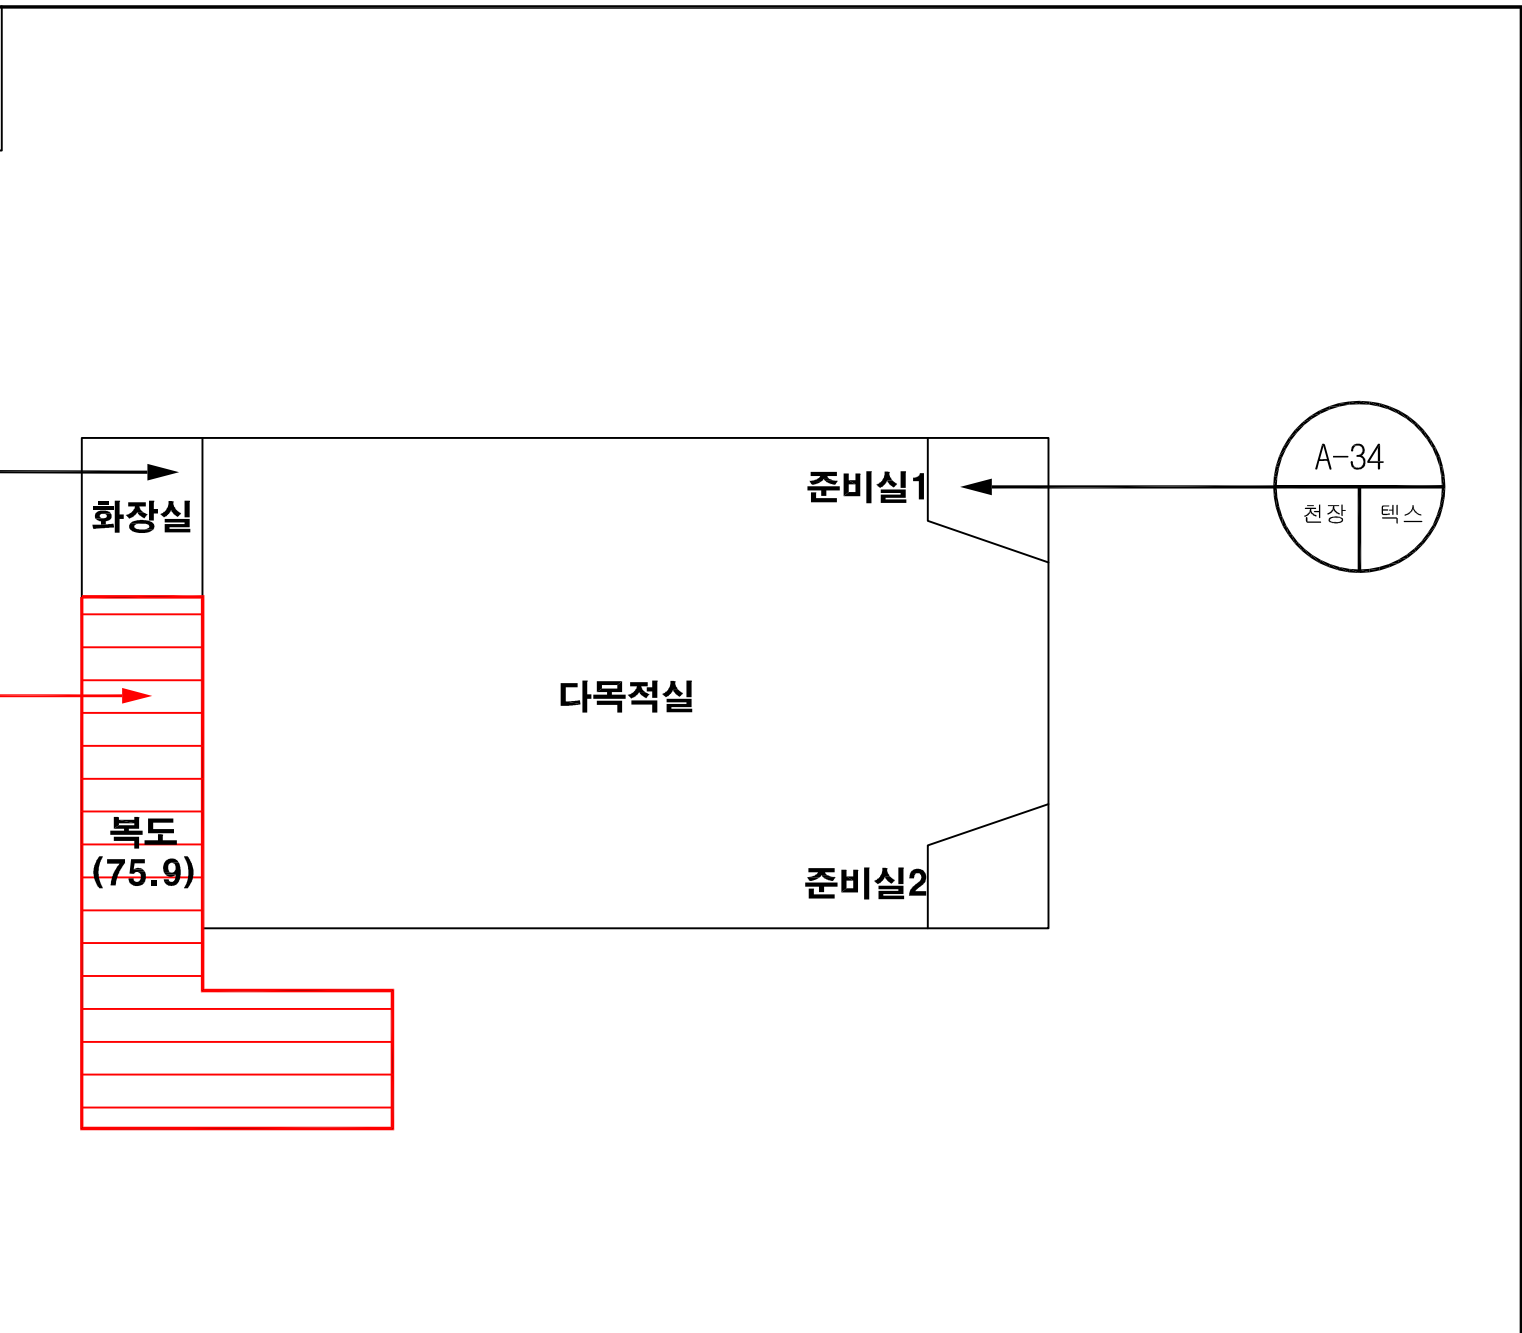[illegible]

건축자재별 그림 범례

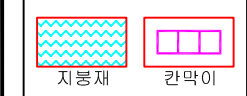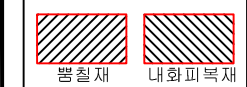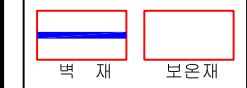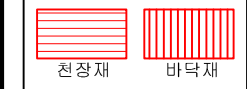

\*건축자재 인식표

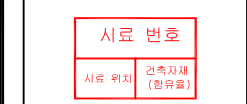

석면 함유 시료



석면 비행유 시료

\*건축물명 :  
주7. 급식실


\* 건축물 소재지 :  
정읍시 학산로 89

\*도면번호  
21-0118-18





\* 석면 조사 기관:  
(주)알파석면연구소

\* 석면 분석 기관:  
(주)알파석면연구소


\* 조사일자:  
2021.01.14.  
~2021.01.18.

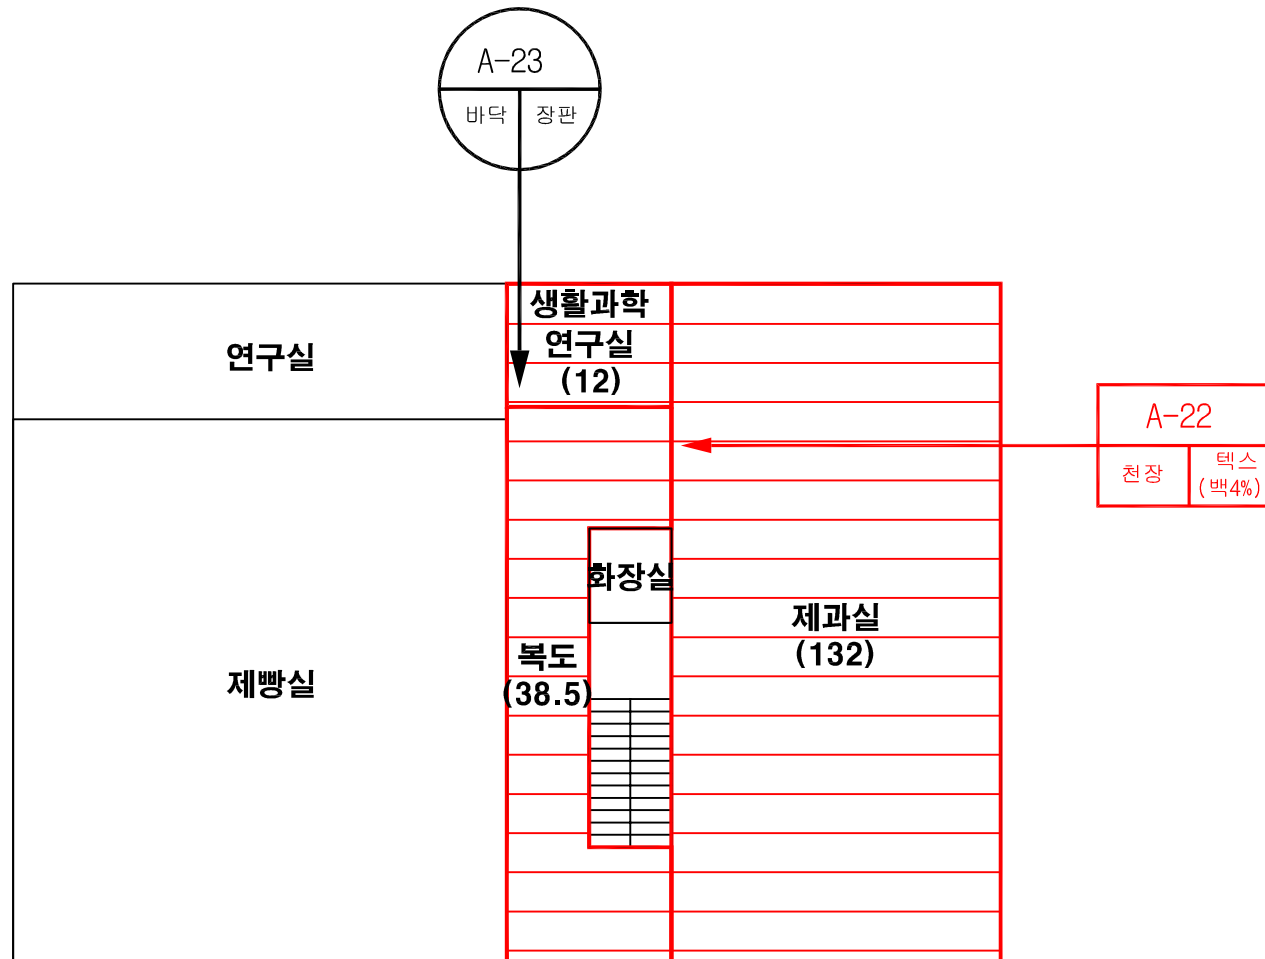

## 건축자재별 그림 범례

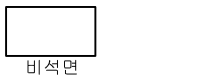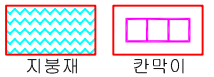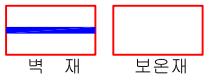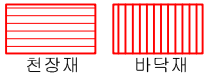

\*건축자재 인식표

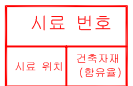

## 석면 함유 시료



## 석면 비함유 시료

\* 건축물명 :  
주9. 종합학습관

\* 건축물 소재지 :  
정읍시 학산로 89



\*도면번호  
21-0118-20

\* 석면 조사 기관:  
(주)알파석면연구소


\* 석면 분석 기관:  
(주)알파석면연구소

\* 조사일자:  
2021.01.14.  
~2021.01.18.

[illegible]

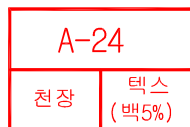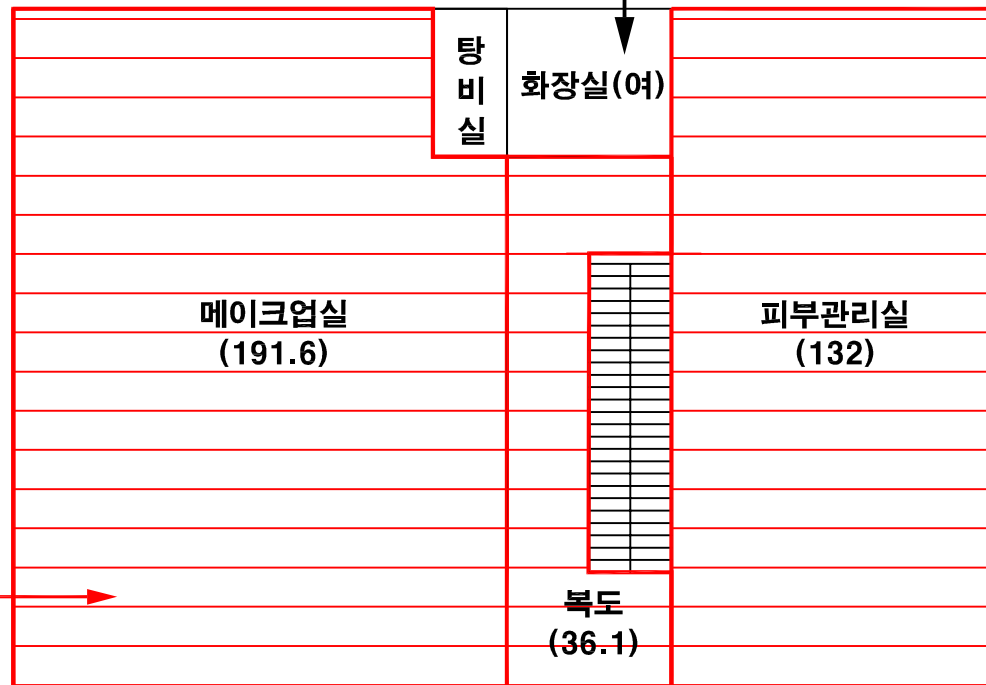

## \*건축자재 인식표

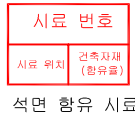

\* 건축물 명 : 주9. 종합학습관

\* 건축물 소재지 : 정읍시 학산로 89

\* 도 면 번 호 : 21-0118-21

\* 석면 조사 기관 : (주)알파석면연구소

\* 석면 분석 기관 : (주)알파석면연구소

\* 조사일자 : 2021.01.14. ~2021.01.18.

시료 번호	시료 채취 위치	건축 자재	동일 물질 구역	면적(㎡), 부피(㎥), 길이(m)	석면종류	함유량(%)	위해성 평가 점수	위해성 등급	관리 방안
A-24	메이크업실 천장 텍	스메이크업실, 복도, 피부관리실 천장	359.7 ㎡	백석면	5%	-	-	<해당없음.>	

