



심창초등학교 석면지도\_페이지\_1.jpg  
(3309 X 2339)

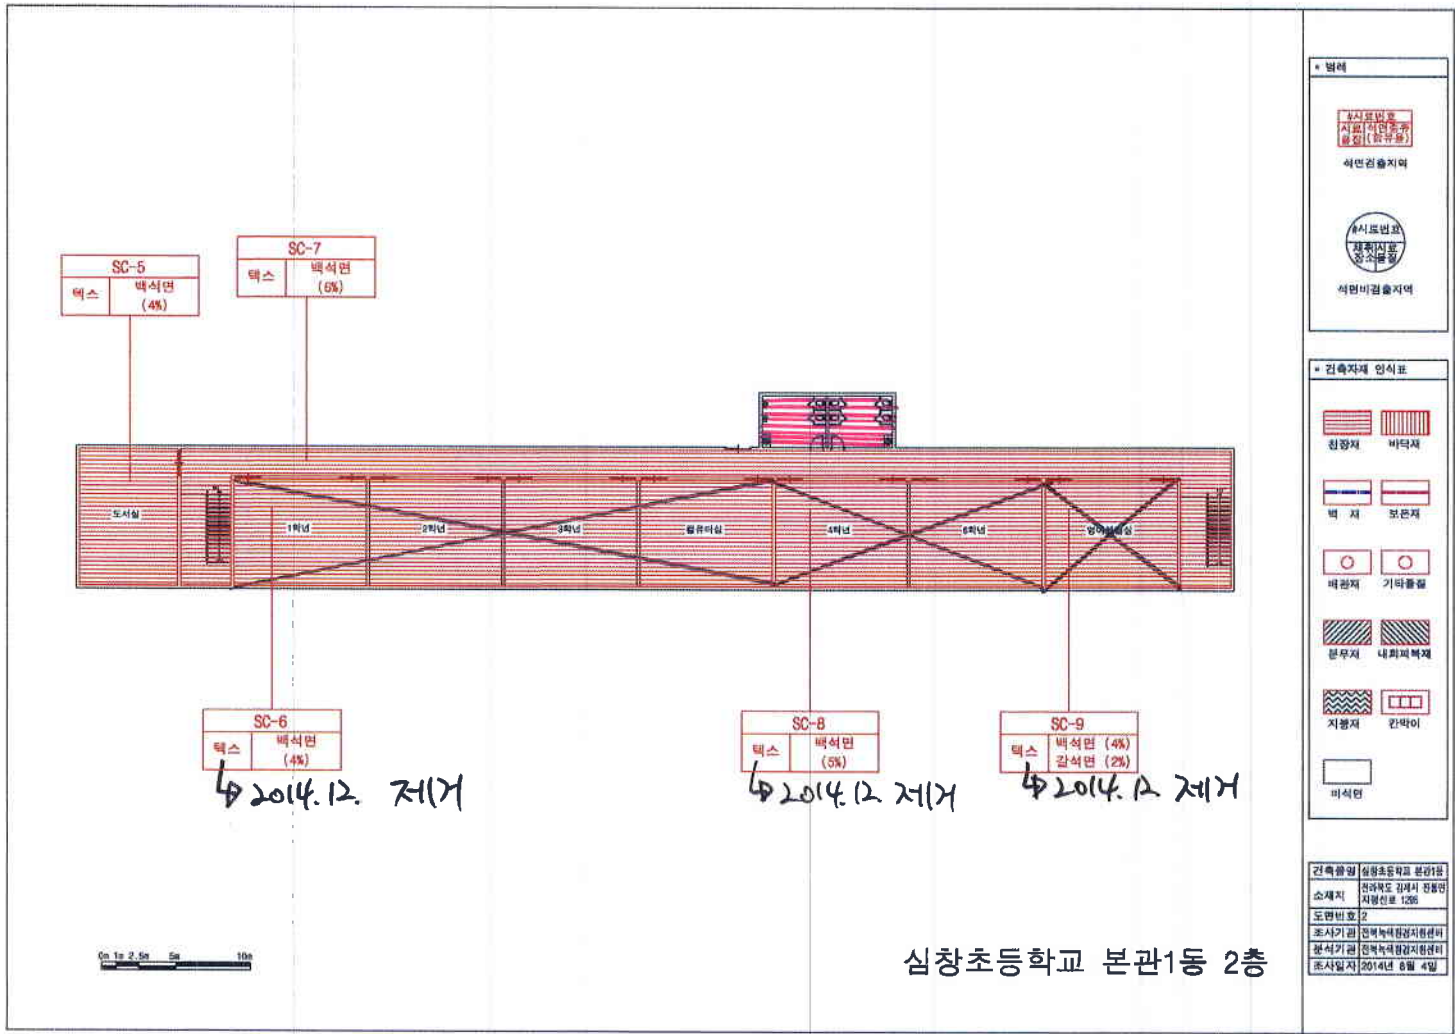

심창초등학교 본관1동 2층

심창초등학교 석면지도\_페이지\_2.jpg  
(3309 X 2339)

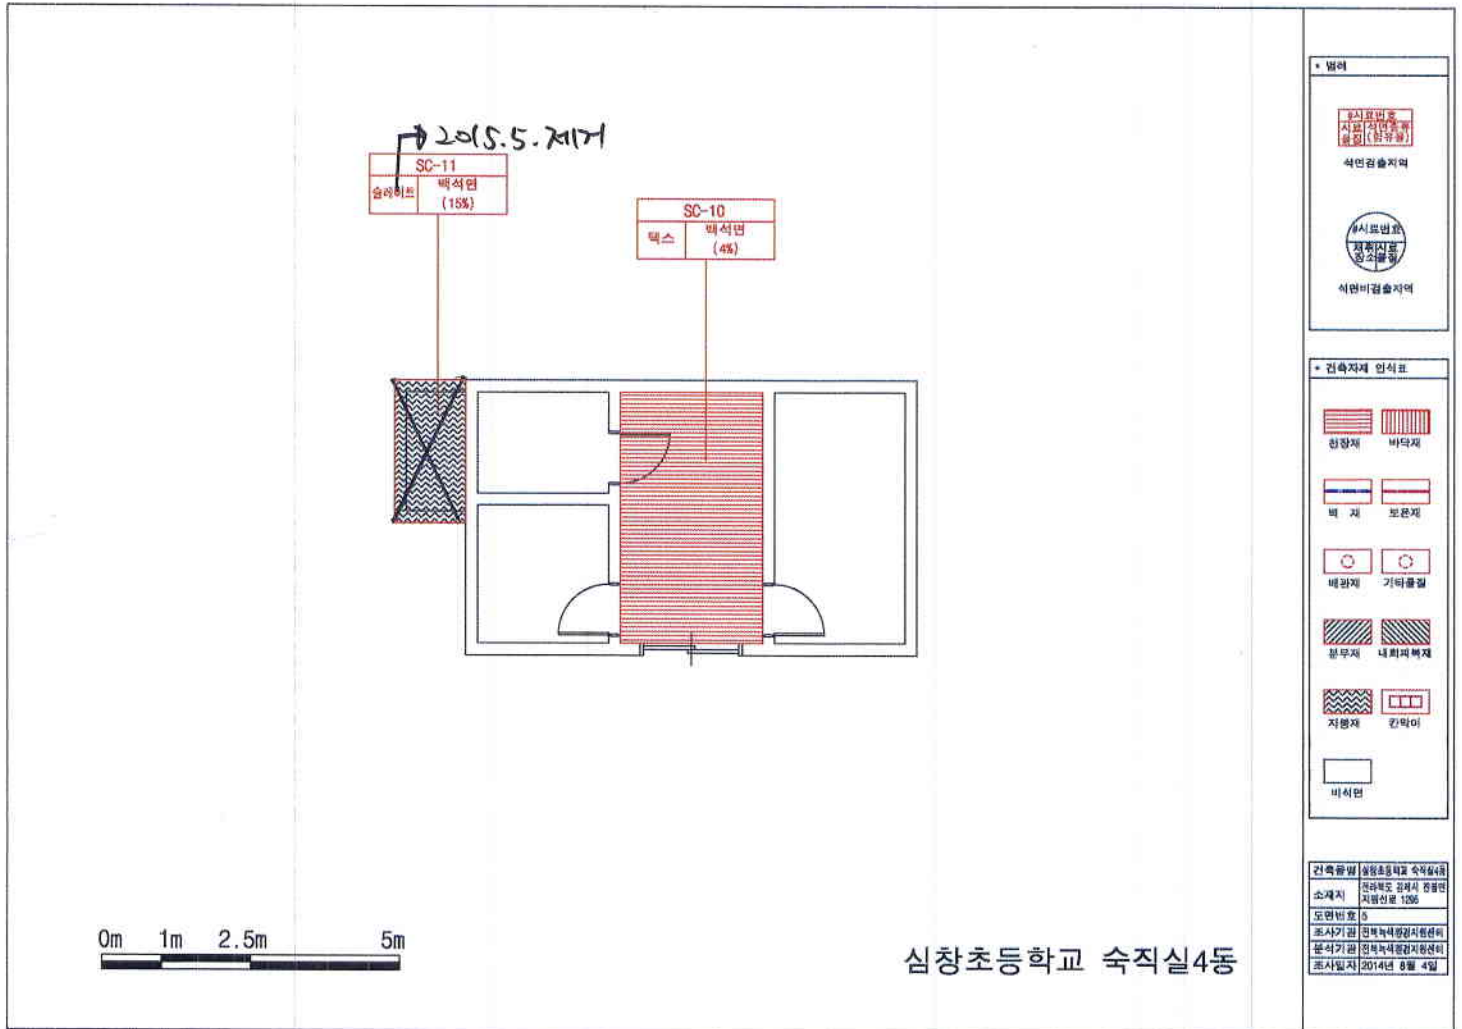

심창초등학교 석면지도\_페이지\_5.jpg  
(3309 X 2339)

